


OLD NATIONAL PIKE IS ASSUMED
TO RUN IN A EASTWEST DIRECTION

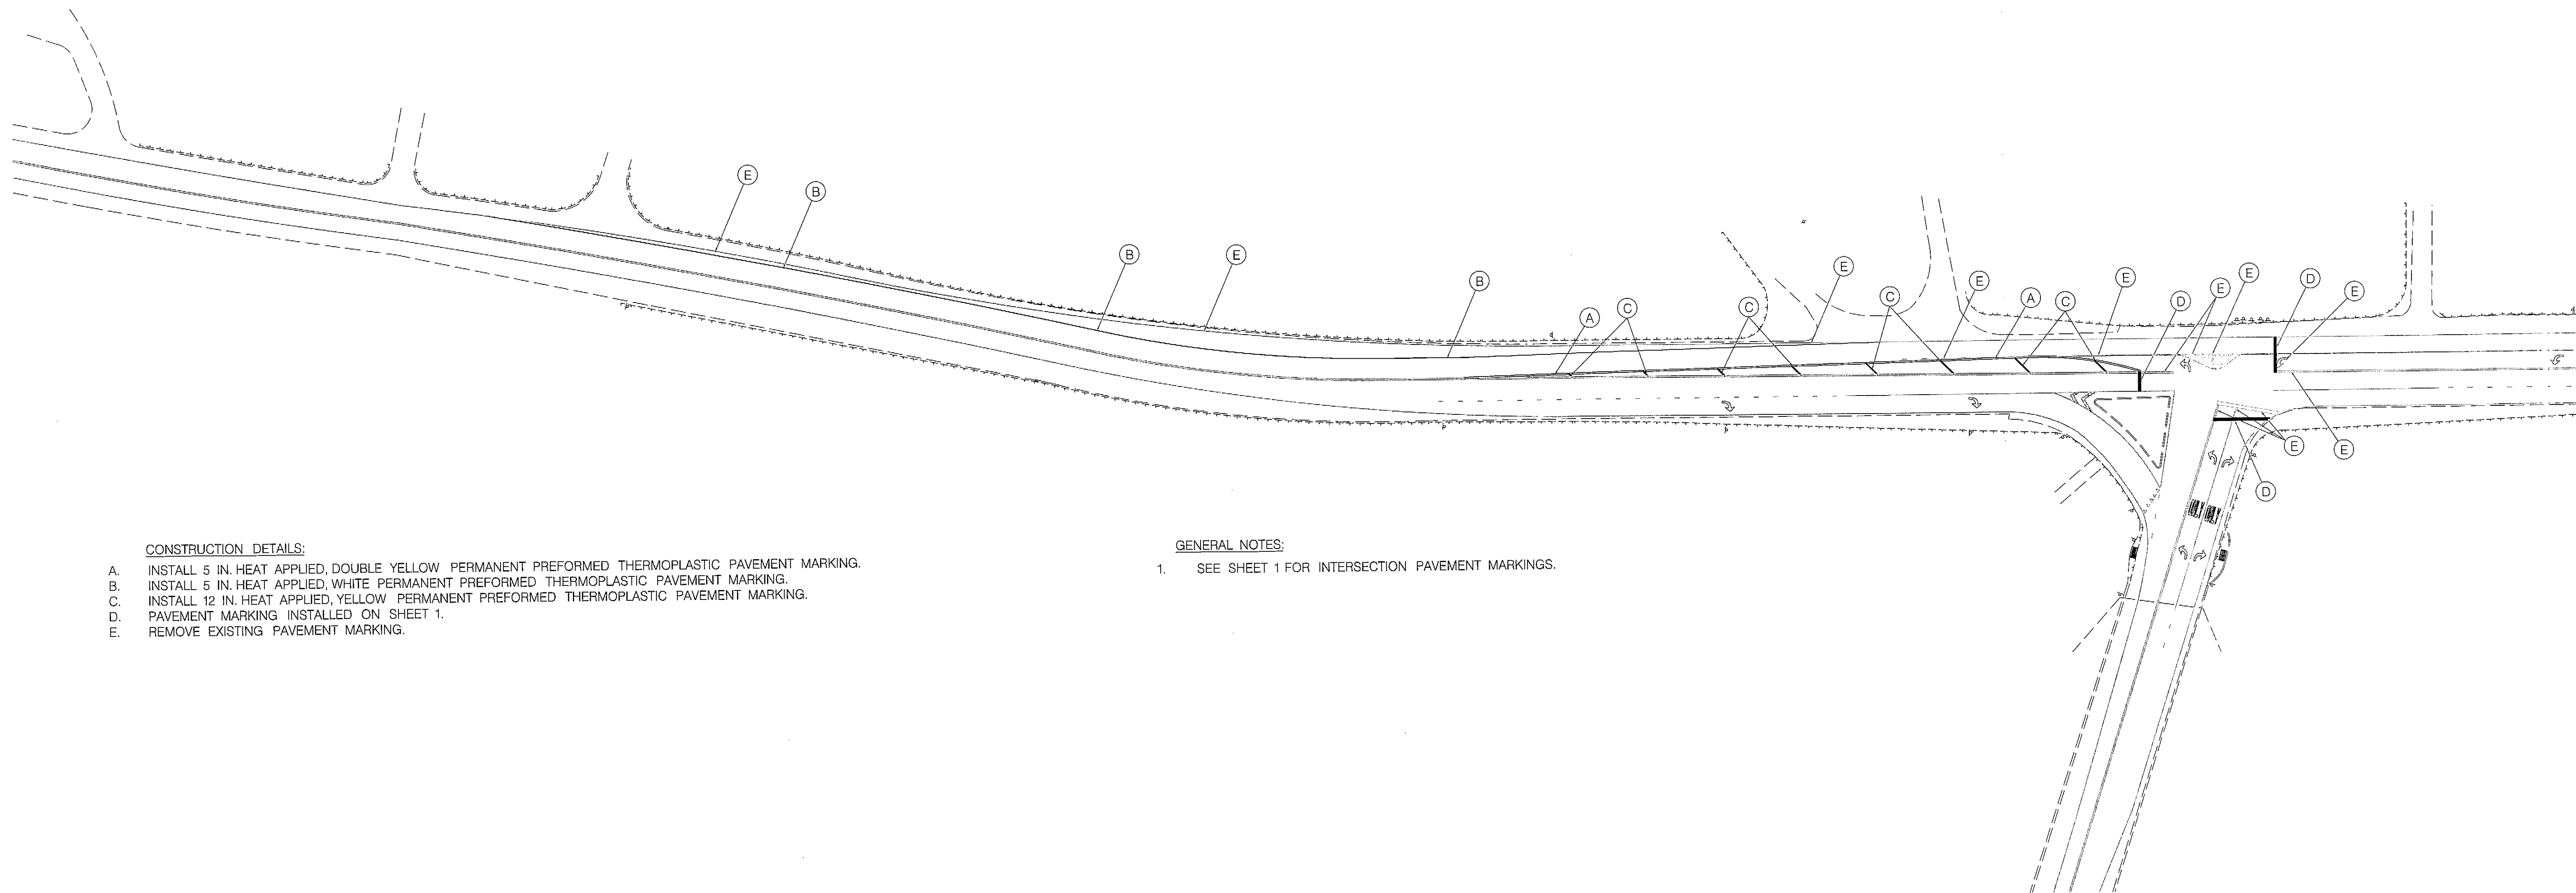

CONSTRUCTION DETAILS:

- A. INSTALL 5 IN. HEAT APPLIED, DOUBLE YELLOW PERMANENT PREFORMED THERMOPLASTIC PAVEMENT MARKING.
- B. INSTALL 5 IN. HEAT APPLIED, WHITE PERMANENT PREFORMED THERMOPLASTIC PAVEMENT MARKING.
- C. INSTALL 12 IN. HEAT APPLIED, YELLOW PERMANENT PREFORMED THERMOPLASTIC PAVEMENT MARKING.
- D. PAVEMENT MARKING INSTALLED ON SHEET 1.
- E. REMOVE EXISTING PAVEMENT MARKING.

GENERAL NOTES:

- 1. SEE SHEET 1 FOR INTERSECTION PAVEMENT MARKINGS.

TS # 10200

IMS # L377



BRUDIS & ASSOCIATES, INC.
Consulting Engineers
9240 Rumsey Road, Suite C
Columbia, Maryland 21048
Phone 410-884-2607
www.brudis.com

FREDERICK COUNTY DIVISION OF PUBLIC WORKS				FREDERICK COUNTY, MARYLAND DIVISION OF PUBLIC WORKS DEPARTMENT OF HIGHWAYS AND TRANSPORTATION OFFICE OF TRANSPORTATION ENGINEERING FREDERICK COUNTY, MARYLAND			
APPROVED: _____ PUBLIC WORKS DIRECTOR				DATE _____			
DATE: 07/2012				DATE: 07/2012			
DRAWN BY: D. M.				DRAWN BY: D. M.			
CHECKED BY: R. M.				CHECKED BY: R. M.			
PROJECT NO:				PROJECT NO: 2			

PLOTTED: Wednesday, July 18, 2012 AT 03:47 PM
FILE: P:\07-008 Frederick-Traffic\Old National Pike @ Bartholows Rd\Drawings\CADD\Working\pkm-P001_OldNationalPike(new).dgn